


CHITRALAYA CINE MALL - VIZAG




Lighthouse
Mall Management Company Pvt. Limited

GROUND FLOOR - BRANDMIX


PRODUCED BY AN AUTODESK EDUCATIONAL PRODUCT

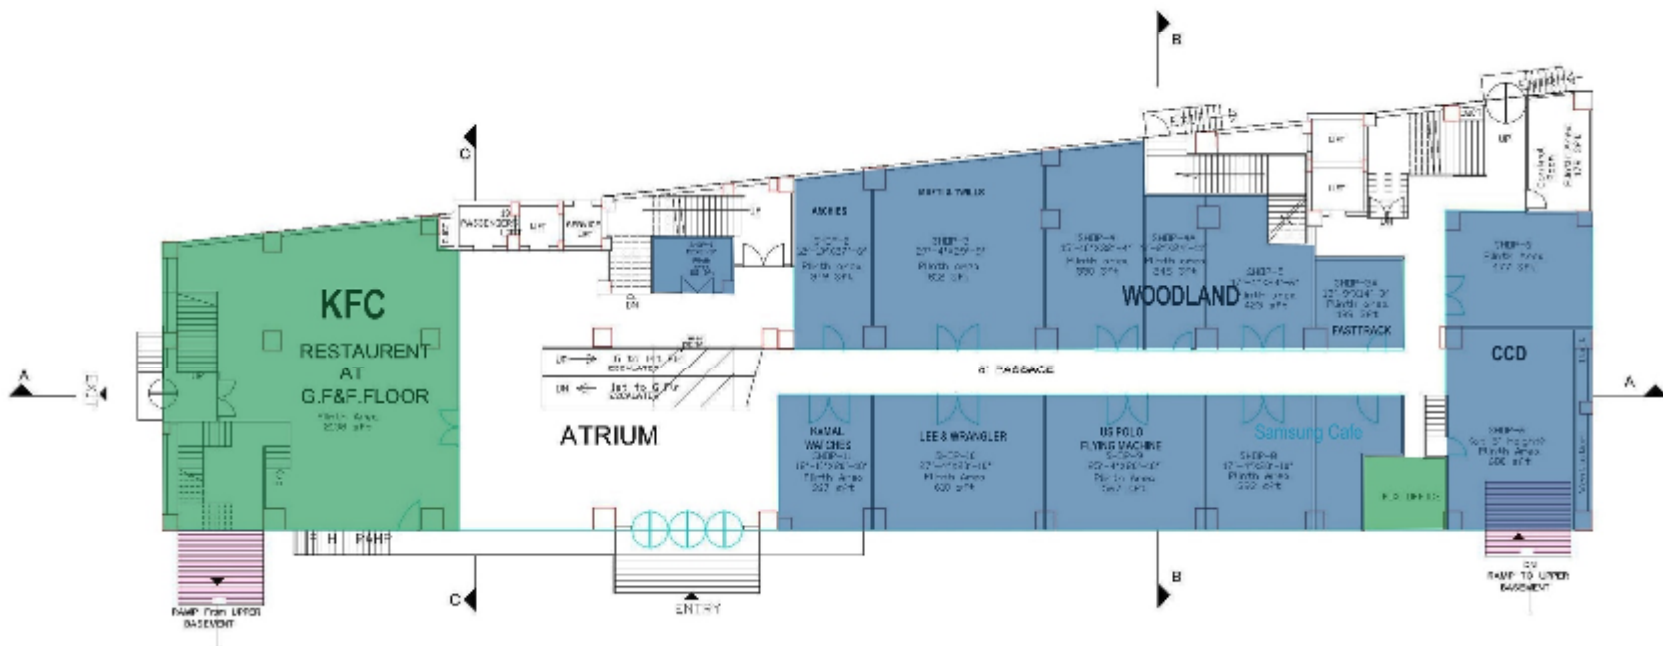

PRODUCED BY AN AUTODESK EDUCATIONAL PRODUCT

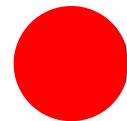

FIRST FLOOR


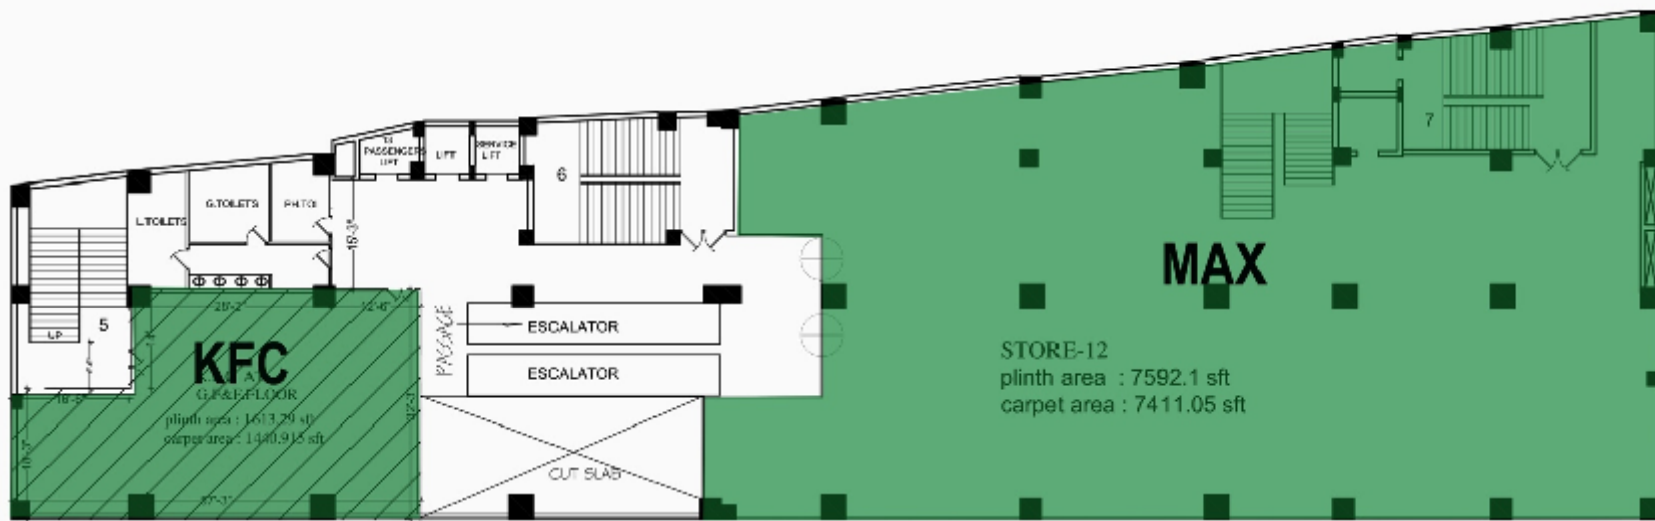


FIRST FLOOR PLAN

CLIENT:	PROJECT CONSULTANTS :	DRAWING TITLE :	PURPOSE :	ARCHITECT	APPROVED	M.S.RAO
Mr.Mangaraj	 Akshaya Infra Consultants Pvt.Ltd. Architects & Engineers.	FIRST FLOOR PLAN	FOR INFORMATION	SIRISHA	DATE	10.08.2011
PROJECT:	<p>Corp. Office 1st Floor, Bhavani Enclave, M-Phase, KPHE Colony, Above More Supermarket.</p> <p>Branch Office 8-29-19/A, Flat No. 301, Waltair Heights, Golaj Nagar, Near Sidauram Junction.</p>			CHECKED	SCALE	AS SHOWN
				DRAWING No :		REV.
				A1-04		0


C:\Users\Akshaya\My Documents\Projects\AKSHAYA\1st Floor\AKSHAYA\1st Floor.dwg 10/08/2011 10:08:11 AM

SECOND FLOOR

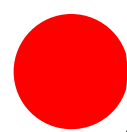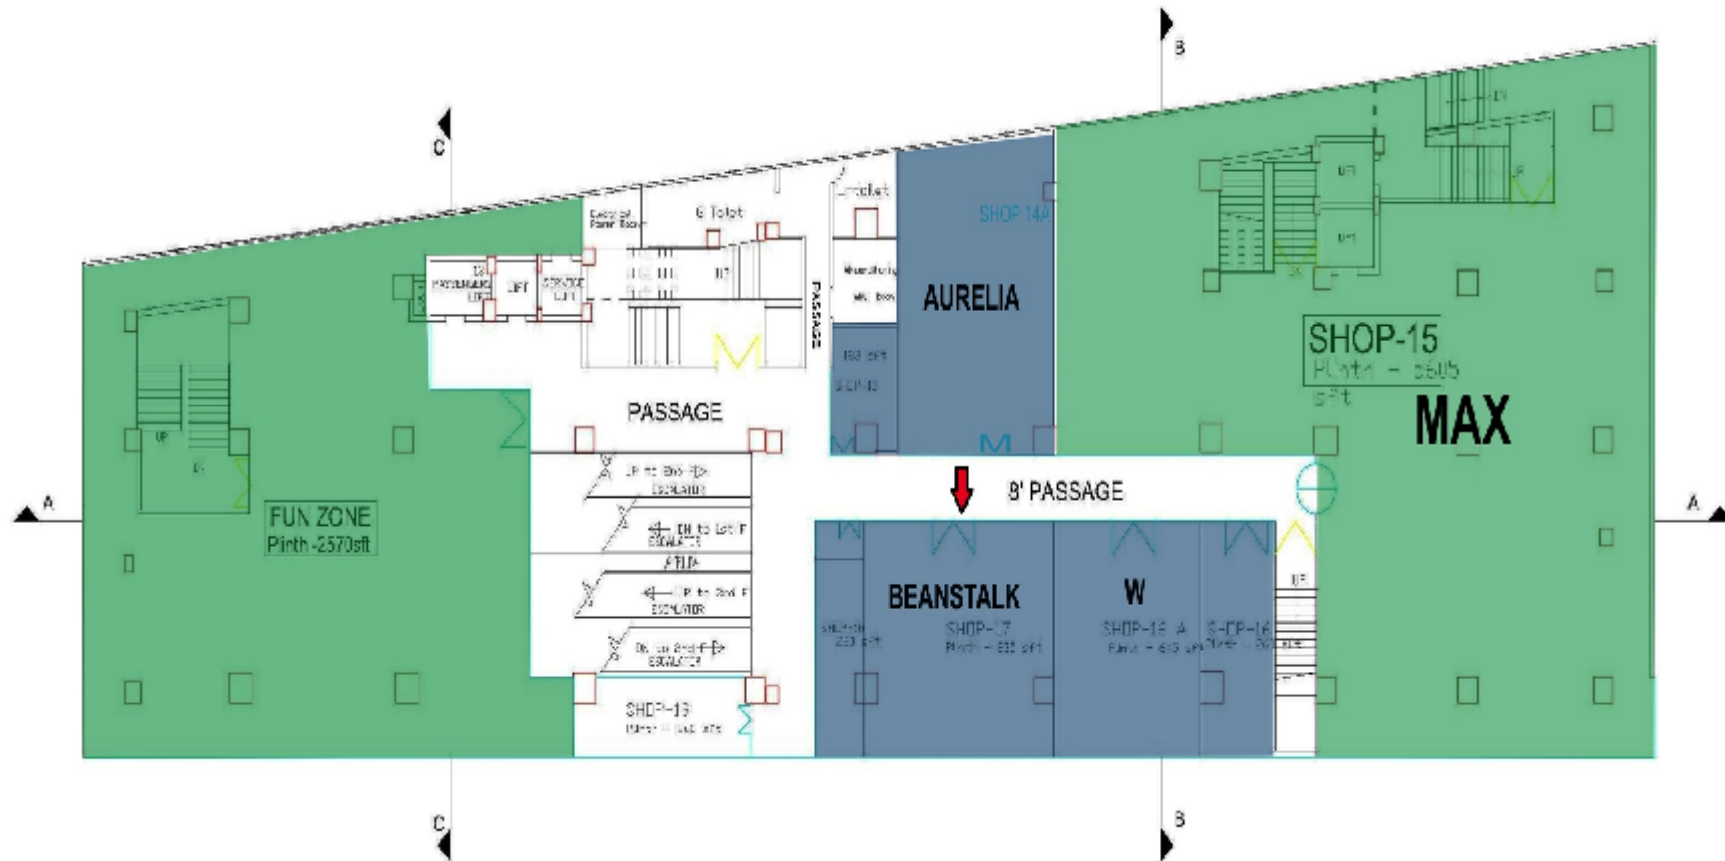

THIRD FLOOR

PRODUCED BY AN AUTODESK EDUCATIONAL PRODUCT

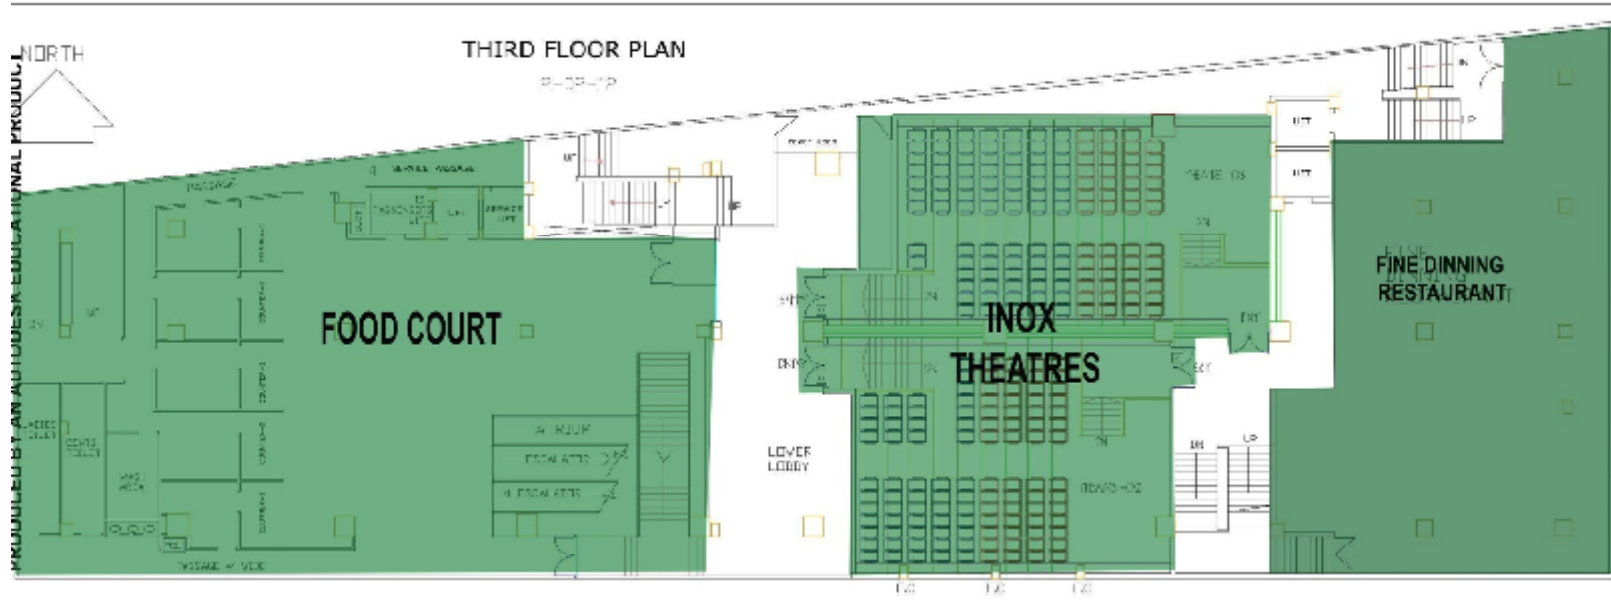

PRODUCED BY AN AUTODESK EDUCATIONAL PRODUCT

